
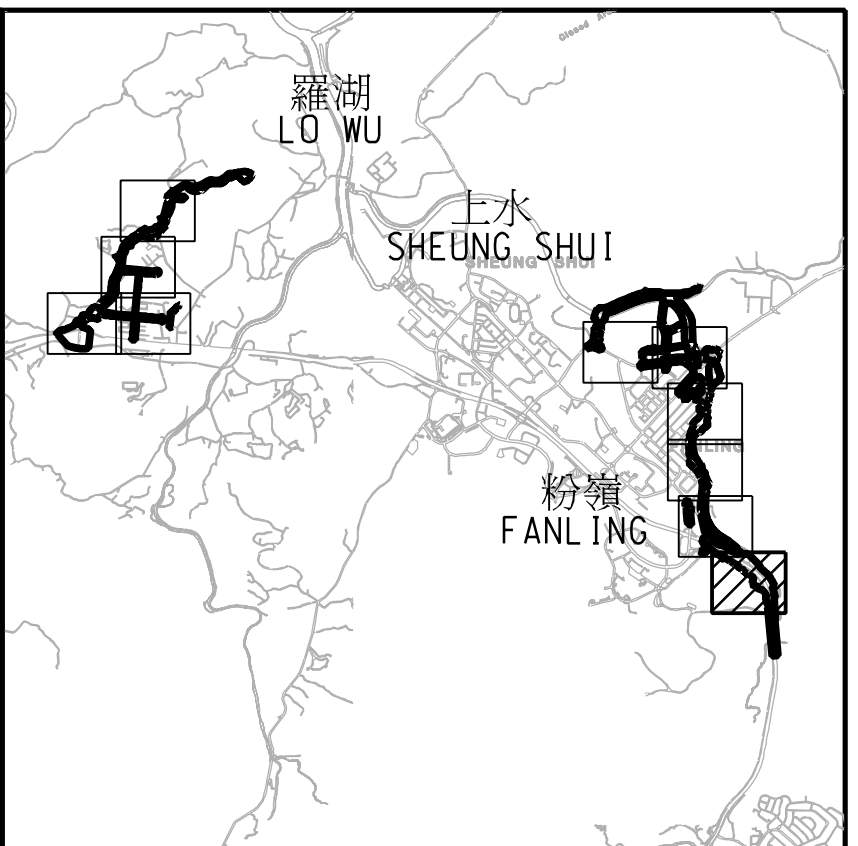


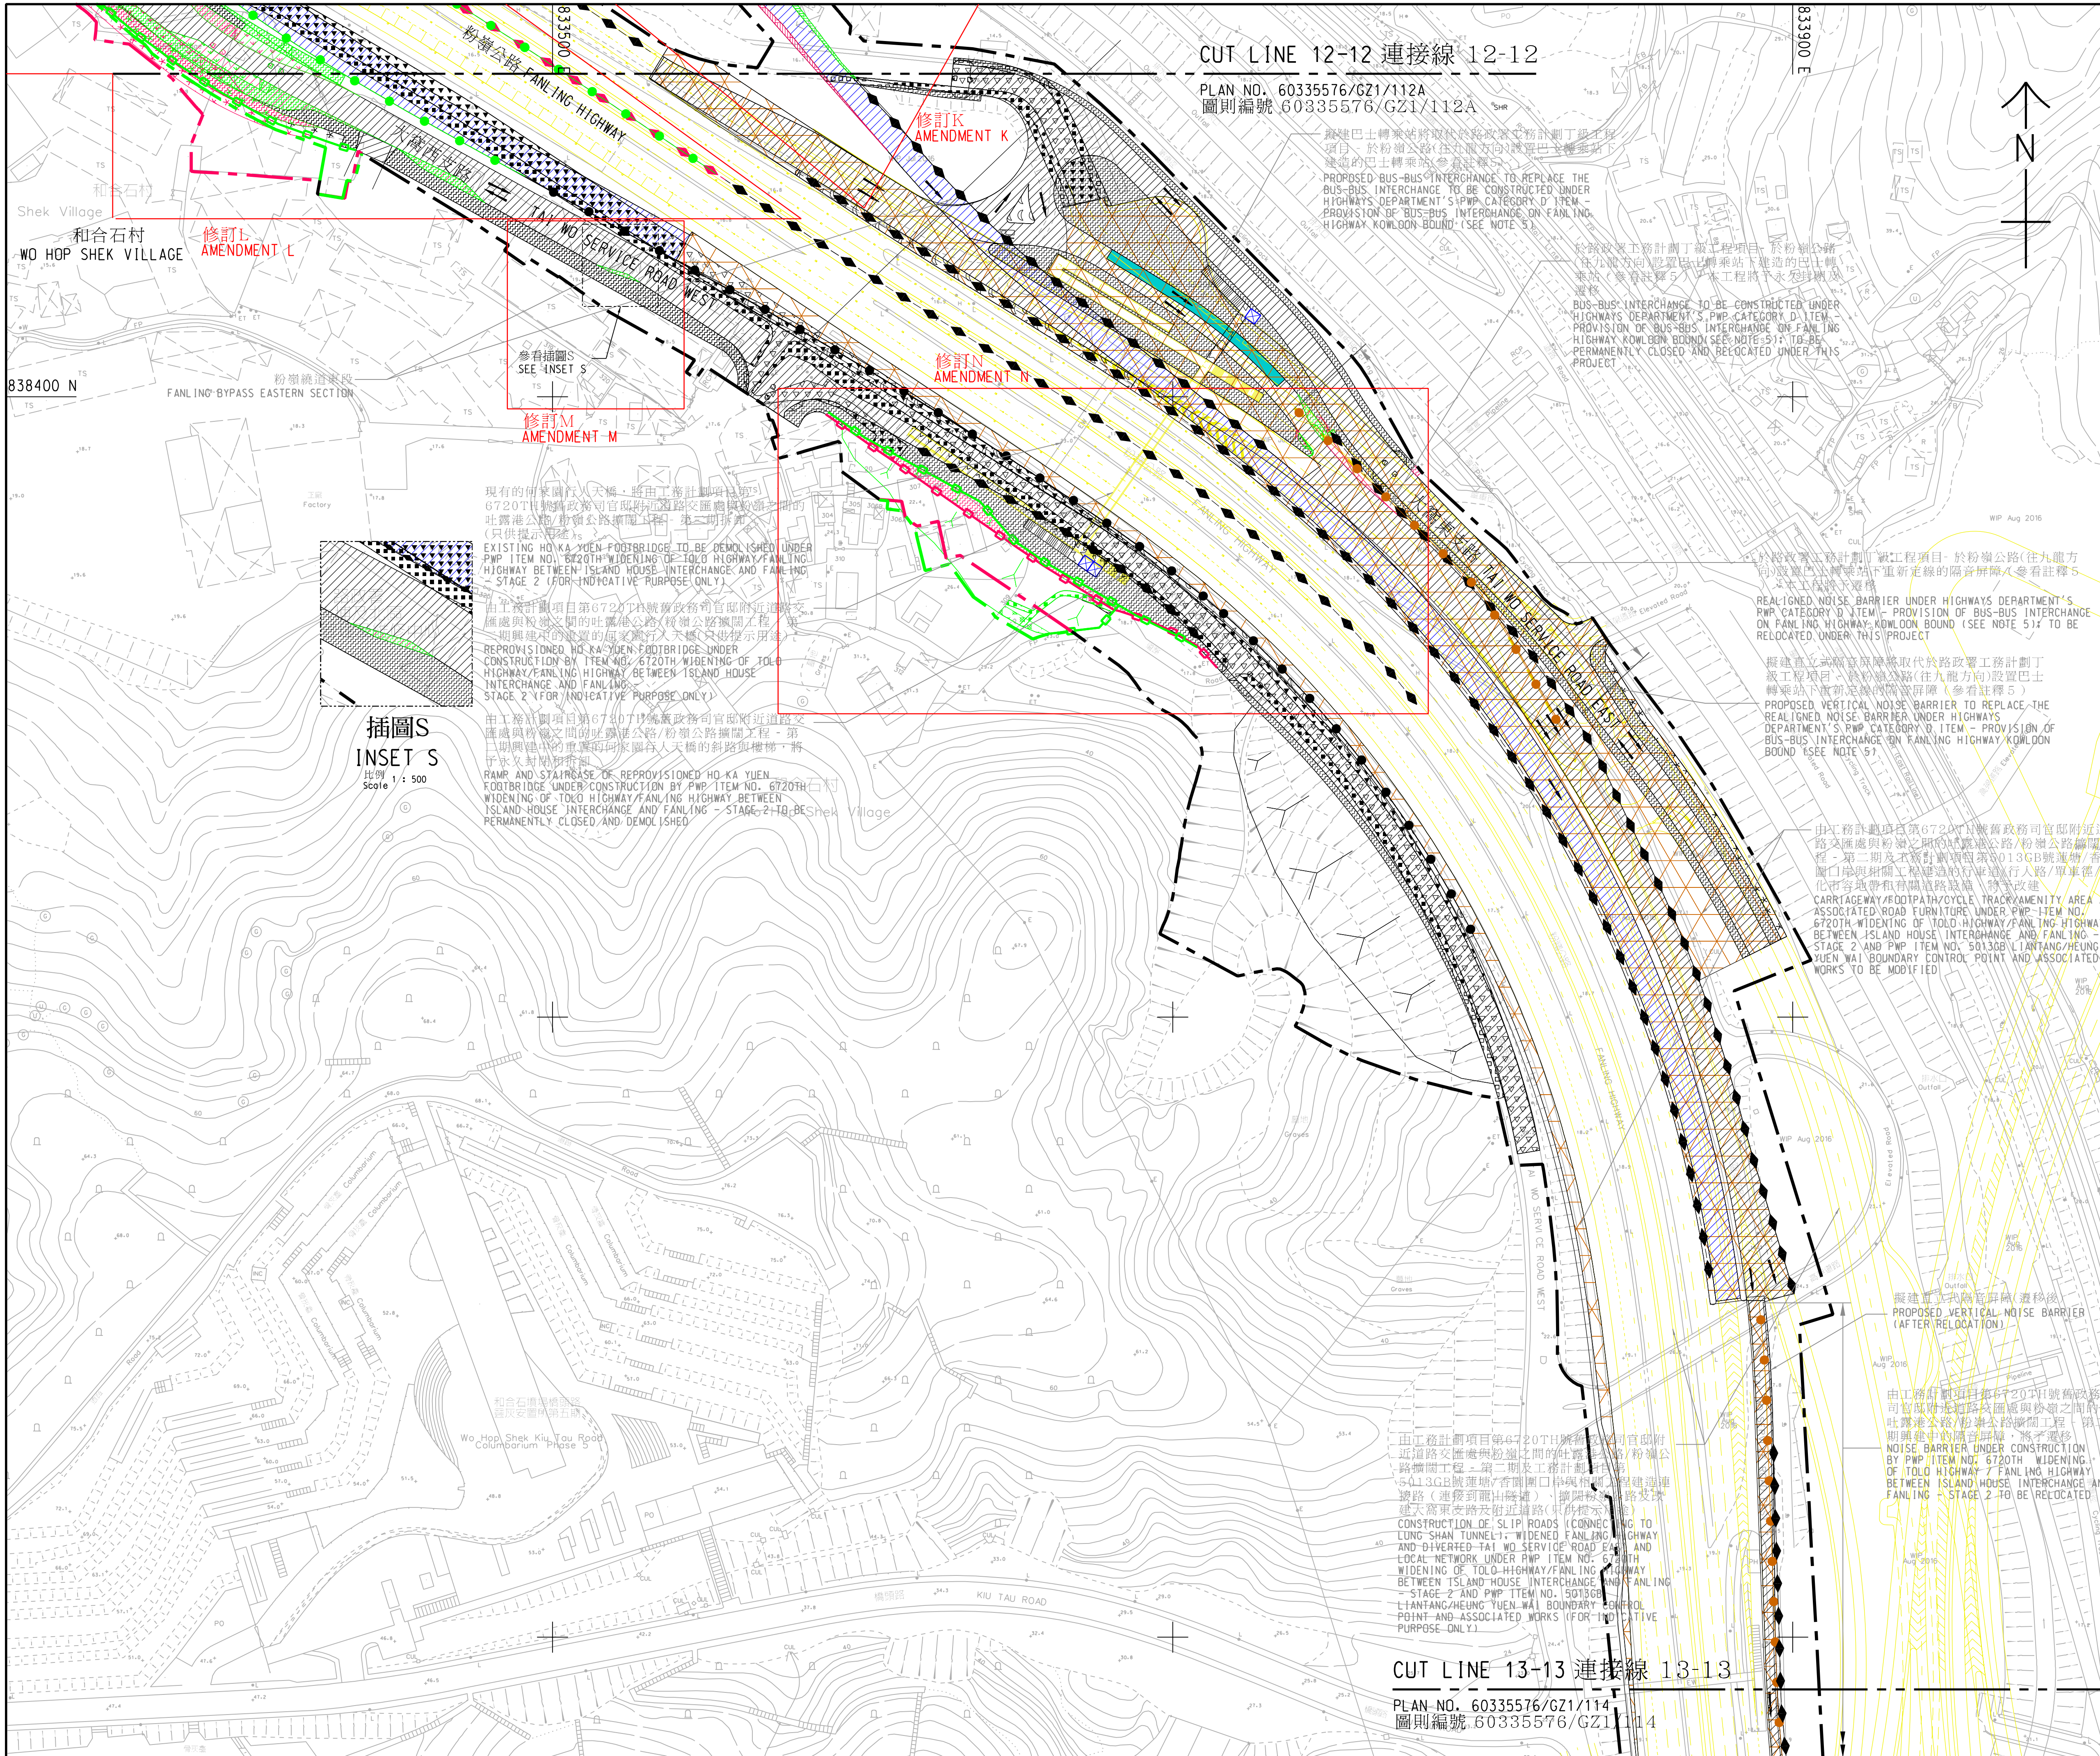

索引圖
KEY PLAN
比例 1 : 70000
SCALE 1 : 70000

- 註釋:
NOTES:
- 除在其他方面指定外，所有量度以米為單位。
ALL DIMENSIONS ARE IN METRES UNLESS OTHERWISE SPECIFIED.
 - 所有水平平均為約數，以米為單位，並在香港主水平基準以上(+)或以下(-)。
ALL LEVELS ARE APPROXIMATE VALUES AND IN METRES ABOVE (+) OR BELOW (-) HONG KONG PRINCIPAL DATUM.
 - 如有需要，施工區界內之現有行車道、行人路/通道、單車徑、美化市容地帶、中央分隔帶/安全島及露天地方的部分路段/範圍或會分階段暫時封閉。
SECTIONS OF THE EXISTING CARRIAGEWAYS, FOOTPATHS/ACCESSES, CYCLE TRACKS, AMENITY AREAS, CENTRAL RESERVES/REFUGE ISLANDS AND OPEN SPACES WITHIN THE LIMIT OF WORKS AREA MAY BE TEMPORARILY CLOSED IN PHASES AS AND WHEN REQUIRED.
 - 如有需要，斜坡穩固工程或會在施工區界限之內進行。
SLOPE STABILIZATION WORKS MAY BE CARRIED OUT WITHIN THE LIMIT OF WORKS AREA AS AND WHEN REQUIRED.
 - 於路政署工務計劃丁級工程項目 - 於粉嶺公路(往九龍方向)設置巴士轉乘站擬建的工程如圖則第HYD/BB1/GZ/001號所示及其附連的計劃內說明，該圖則及計劃於2015年12月31日及2016年1月8日憲報公布的第10020號公告提及，授權圖則及計劃於2016年4月29日憲報公布的第2354號公告提及。
THE WORKS PROPOSED UNDER HIGHWAYS DEPARTMENT'S PWP CATEGORY D ITEM - PROVISION OF BUS-BUS INTERCHANGE ON FANLING HIGHWAY KOWLOON BOUND ARE SHOWN ON THE PLAN NO. HYD/BB1/GZ/001 AND DESCRIBED IN THE SCHEME ANNEXED THERETO, WHICH PLAN AND SCHEME ARE REFERRED TO IN GN10020 PUBLISHED ON 31 DECEMBER 2015 AND 8 JANUARY 2016 IN THE GAZETTE. THE PLAN AND SCHEME ARE AUTHORIZED IN GN2354 PUBLISHED ON 29 APRIL 2016 IN THE GAZETTE ON 19 APRIL 2016.
 - 圖例的詳細資料請參照修訂圖則編號 60335576/GZ1/LEGEND。
DETAILS OF LEGENDS ARE SHOWN IN AMENDMENT PLAN NO. 60335576/GZ1/LEGEND.

工程名稱 Project title	
工務計劃項目第7747CL號 古洞北新發展區及粉嶺北新發展區 前期地盤平整和基礎設施工程(道路工程)	
PWP ITEM NO. 7747CL ADVANCE SITE FORMATION AND ENGINEERING INFRASTRUCTURE WORKS AT KWU TUNG NORTH NEW DEVELOPMENT AREA AND FANLING NORTH NEW DEVELOPMENT AREA (ROAD WORKS)	
圖則名稱 Plan title	
根據《道路(工程、使用及補償)條例》 (第370章)而在憲報公布之修訂圖則	
AMENDMENT PLANS FOR GAZETTING UNDER ROADS (WORKS, USE AND COMPENSATION) ORDINANCE (CHAPTER 370)	
圖則編號 Plan no.	比例 Scale
60335576/GZ1/113A	A1 1 : 1000
辦事處 Office	
新界東拓展處 NEW TERRITORIES EAST DEVELOPMENT OFFICE	
土木工程拓展署 CIVIL ENGINEERING AND DEVELOPMENT DEPARTMENT	