


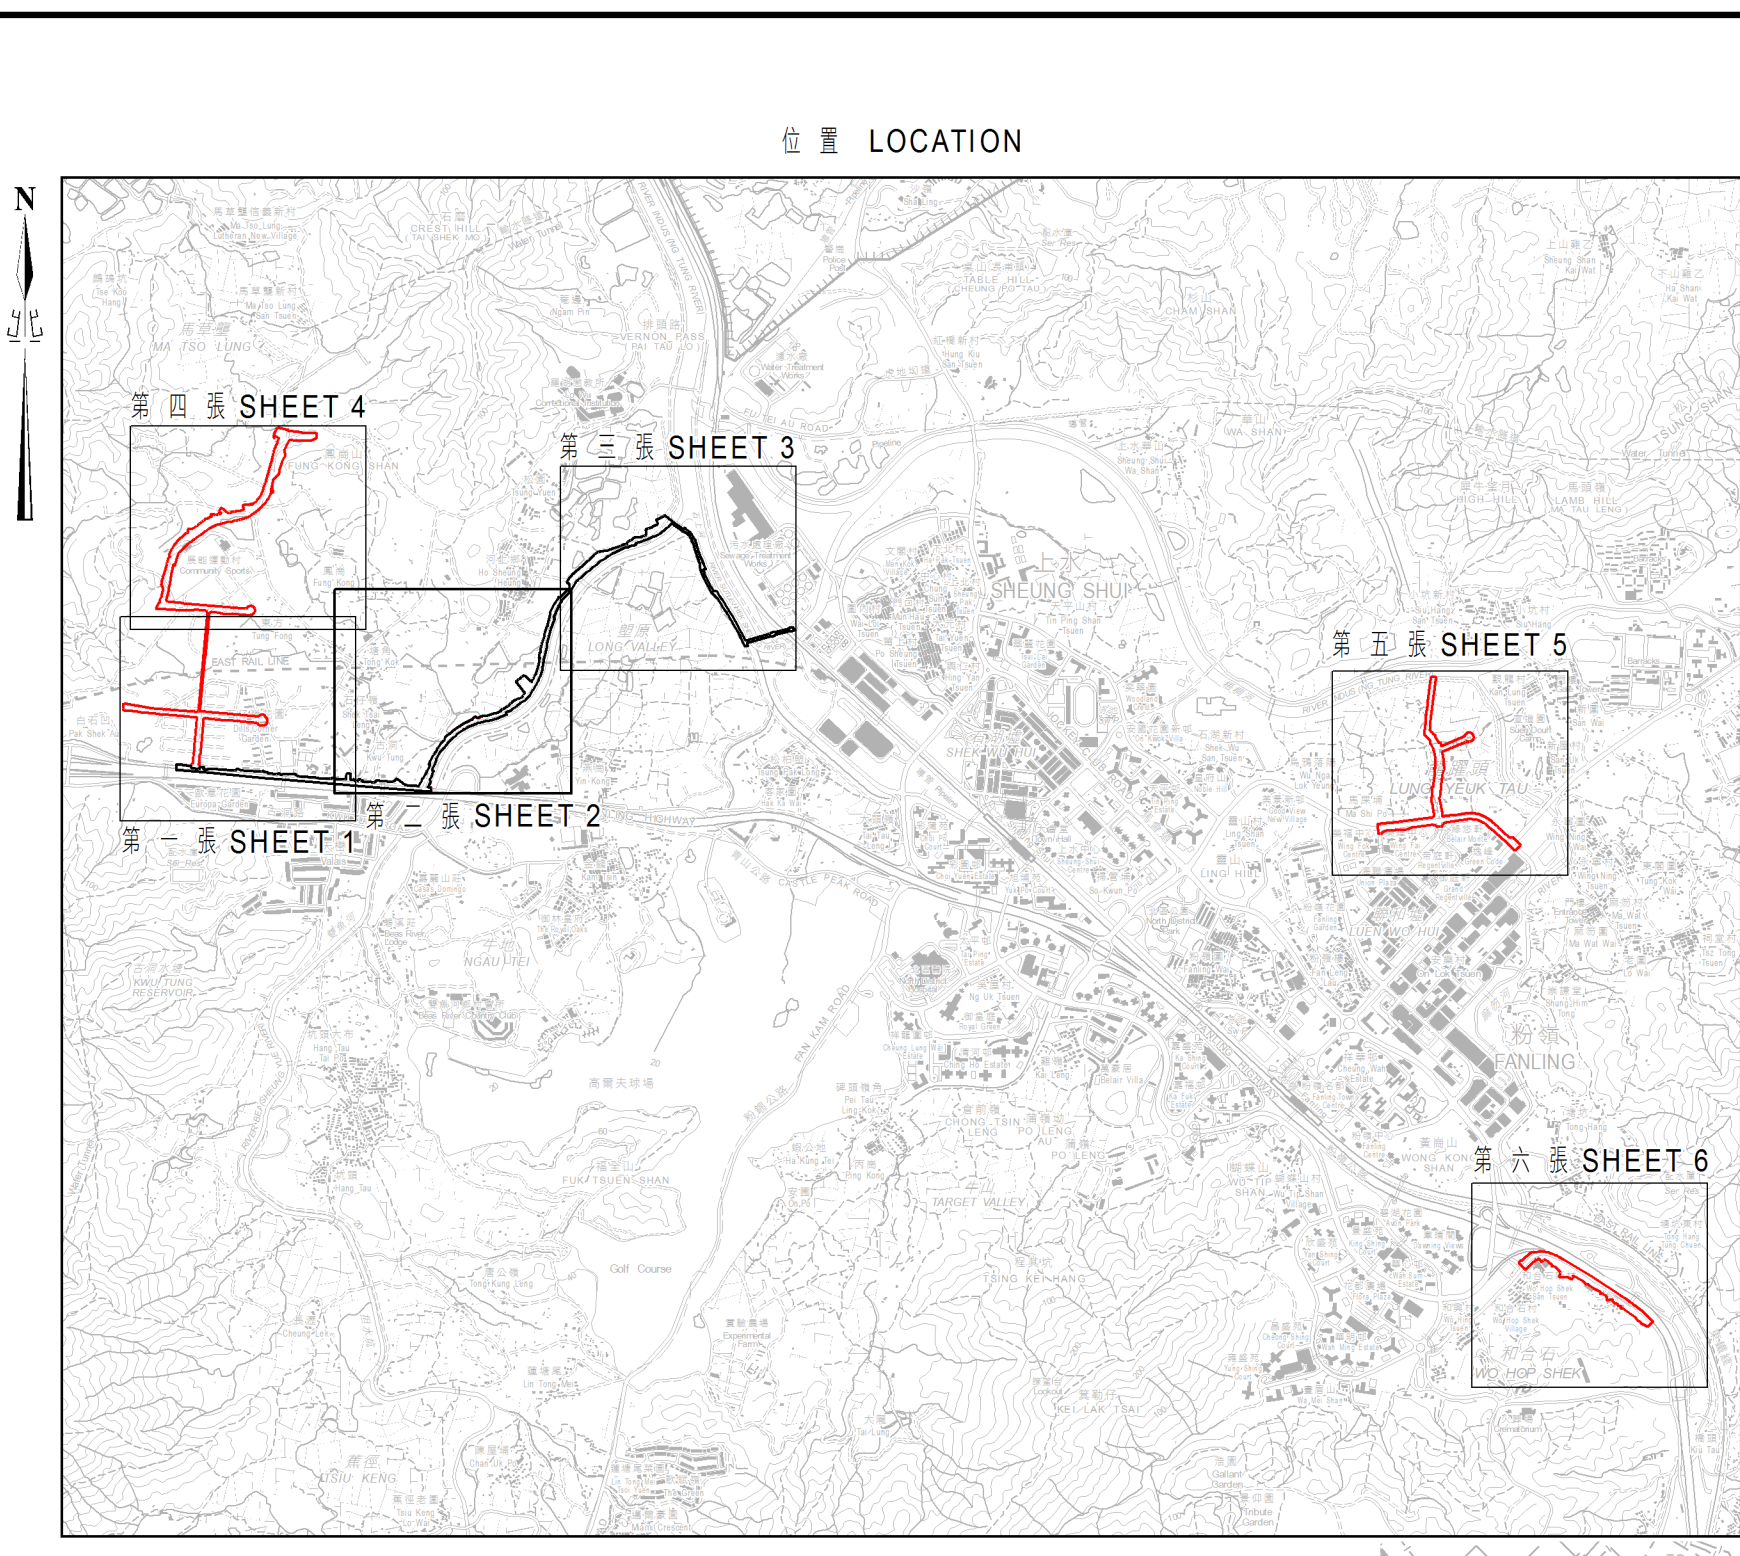

位置 LOCATION

比例 SCALE 1:30 000

圖例 LEGEND

- Pecked Red Line**
  - 施工面界線 LIMIT OF WORKS AREA
  - 收地 / 清拆界限 RESUMPTION / CLEARANCE LIMIT
- Orange Stippled Black**
  - 將予交回的農地 AGRICULTURAL LAND TO BE RESUMED
  - 地段界線 LOT BOUNDARY
- D.D. 丈量約份 DEMARCATION DISTRICT
- G.L. 政府土地 GOVERNMENT LAND
- RP 餘留 REMAINING PORTION
- S. 分段 SECTION
- ..... 丈量約份界線 DEMARCATION DISTRICT BOUNDARY

Orange Stippled Black 棕色點線黑點 ORANGE STIPPLED BLACK

Pecked Red Line 紅色虛線 PECKED RED LINE

說明 NOTE:  
有關收地日期表，請參閱圖則第一張  
FOR RESUMPTION AREA SCHEDULES, PLEASE REFER TO SHEET 1