


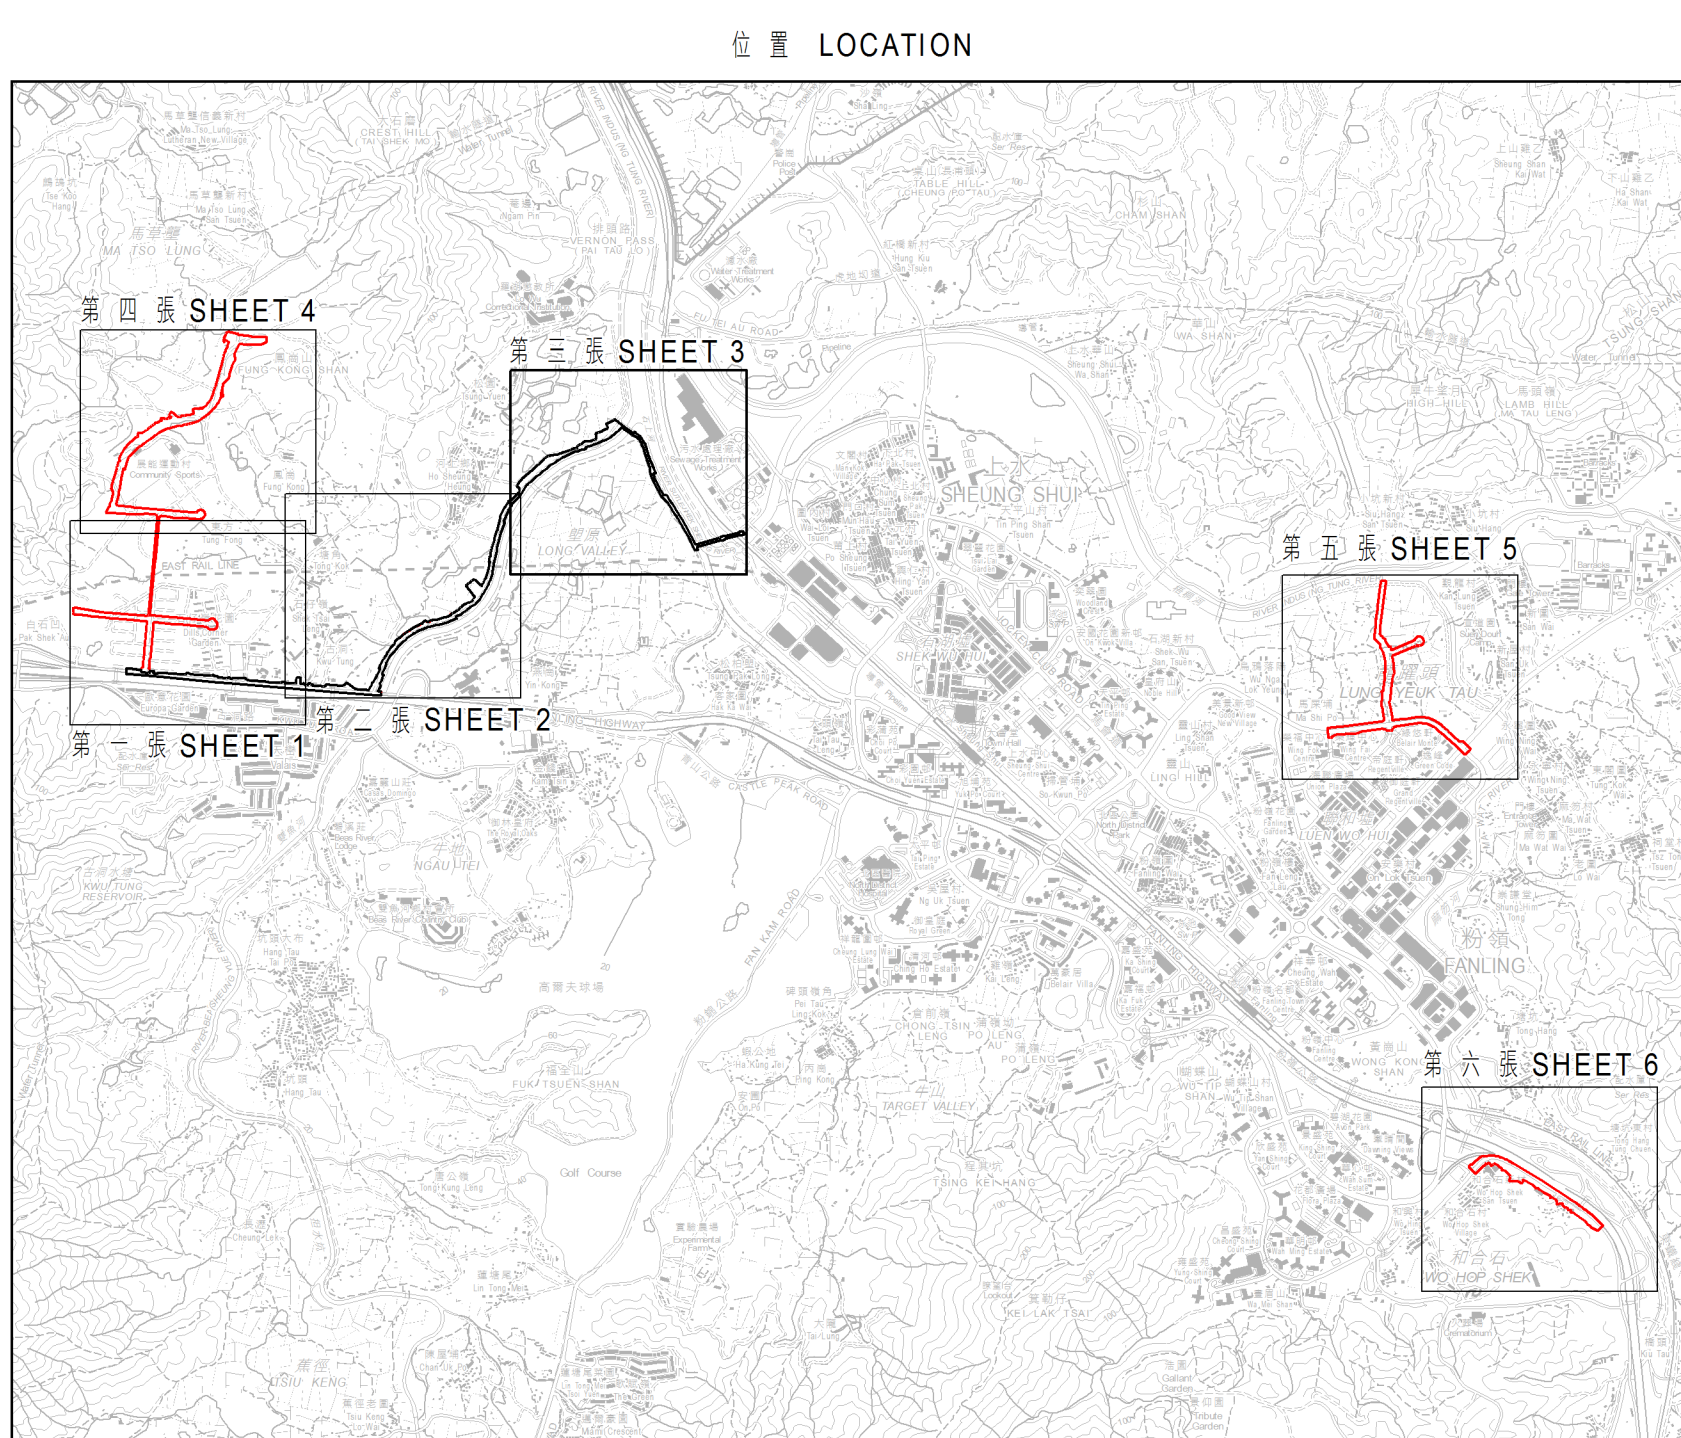

LEGEND

Pecked Red Line

 LIMIT OF WORKS AREA

RESUMPTION / CLEARANCE LIMIT

地段界線

DEMARCATI0N DISTRICT

G.L. GOVERNMENT LAND


RP 餘段
REMAINING PORTION

分 段

DEMARCATIÓ DE DISTRICTES

Red Line - PECKED RED LINE

於第二張圖中延續
TO BE CONTINUED ON SHEET 2

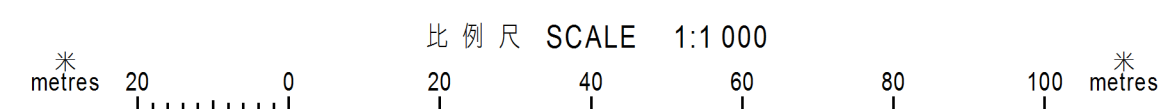

水污染管制(排污設備) 規例 (第358章附屬法例) 第26條引用
道路(工程、使用及補償) 條例 (第370章)
古洞北新發展區及粉嶺北新發展區前期地盤平整和基礎設施工程 (排污工程)

AS APPLIED BY SECTION 26 OF THE WATER POLLUTION CONTROL (SEWERAGE) REGULATION (CHAPTER 358 SUBSIDIARY LEGISLATION)

ROADS (WORKS, USE AND COMPENSATION) ORDINANCE (CHAPTER 370)
PWP ITEM NO. 7747CL
ADVANCE SITE FORMATION AND ENGINEERING INFRASTRUCTURE WORKS AT
KWU TUNG NORTH NEW DEVELOPMENT AREA AND FANLING NORTH NEW DEVELOPMENT AREA (SEWERAGE WORKS)

只作識別用
FOR IDENTIFICATION PURPOSES ONLY

檔案編號 File No.	LD NDA/PLAN/3	
地圖編號 Map Sheet No.	2-SE-5B, 5D & 3-SW-1C	
工程圖編號 Engineering Drg. No.	80335576/G/23/400, 401, 402, 403, 404, 405, 406, 407, 408, 409 & 410	(土木工程師簽署) (CEDD)

圖則編號
PLAN No. DNM5015 (第三張 共六張)

Date : 13/11/2015